
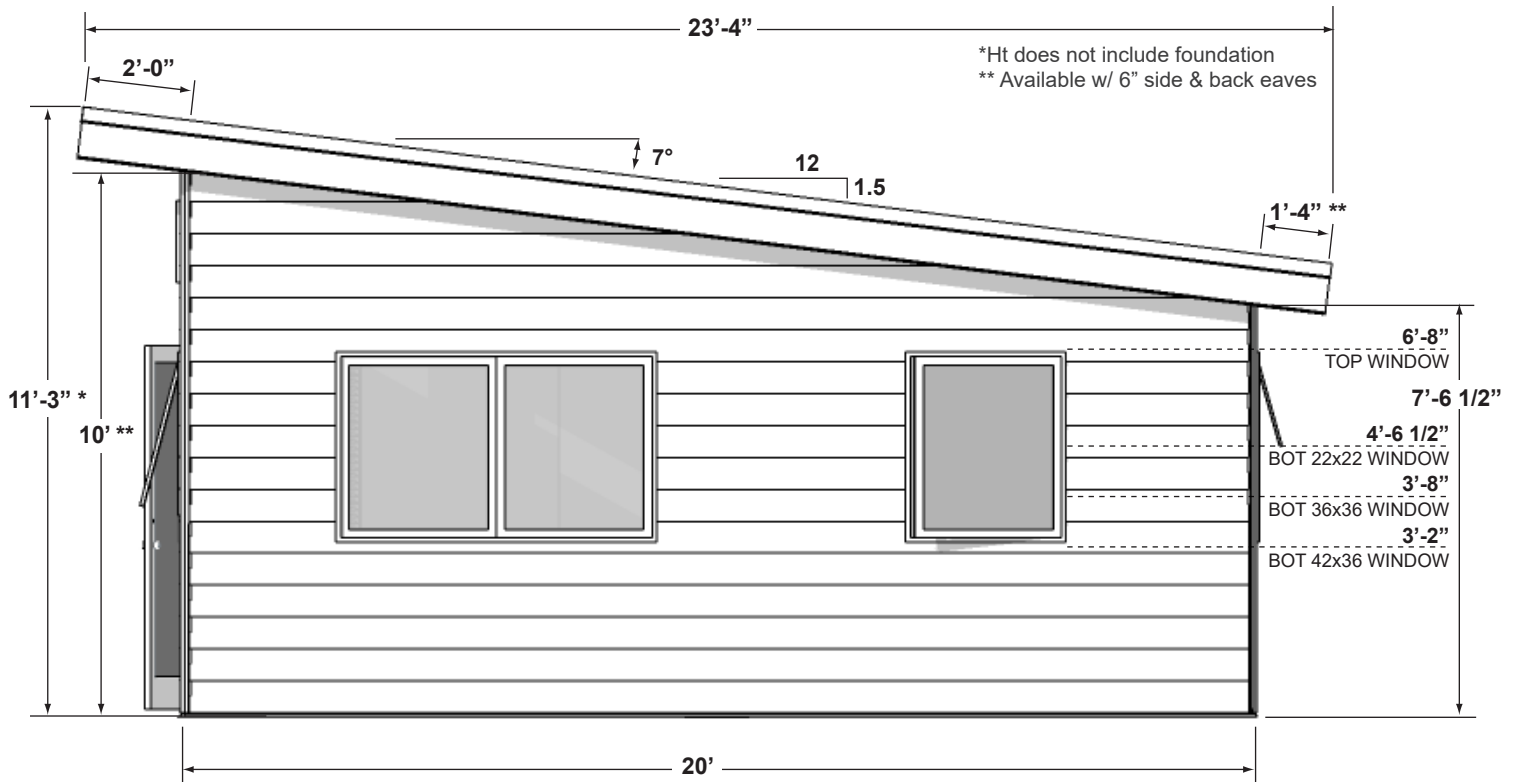



NOTE: All layouts available mirrored (left-right)

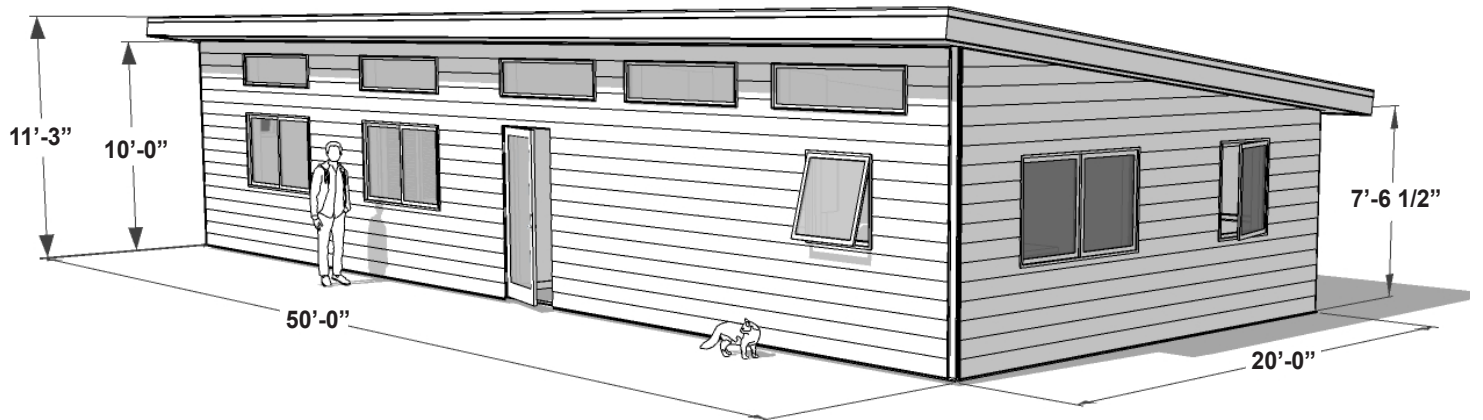

SUMMIT SERIES - ROOF UPGRADES

EAVE LENGTHS:

FRONT = 24"
 SIDE = 16"
 BACK = 6"

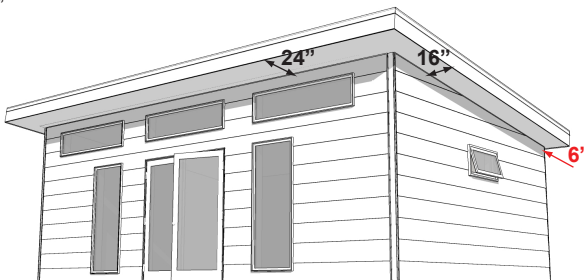

SHORTENED BACK EAVES
 RECOMMENDED FOR PLACEMENT NEAR REAR SET-BACK

EAVE LENGTHS:


FRONT = 24"
 SIDE = 6"
 BACK = 6"




SHORTENED BACK AND SIDE EAVES
 RECOMMENDED FOR PLACEMENT NEAR REAR & SIDE SET-BACKS

1 MODEL (B) - FLOOR PLAN (1) LARGER LIVING
SCALE: 1/8" = 1'-0" (8.5x11 PAPER)


NOTE: Dimensions shown to framing and center of fenestration

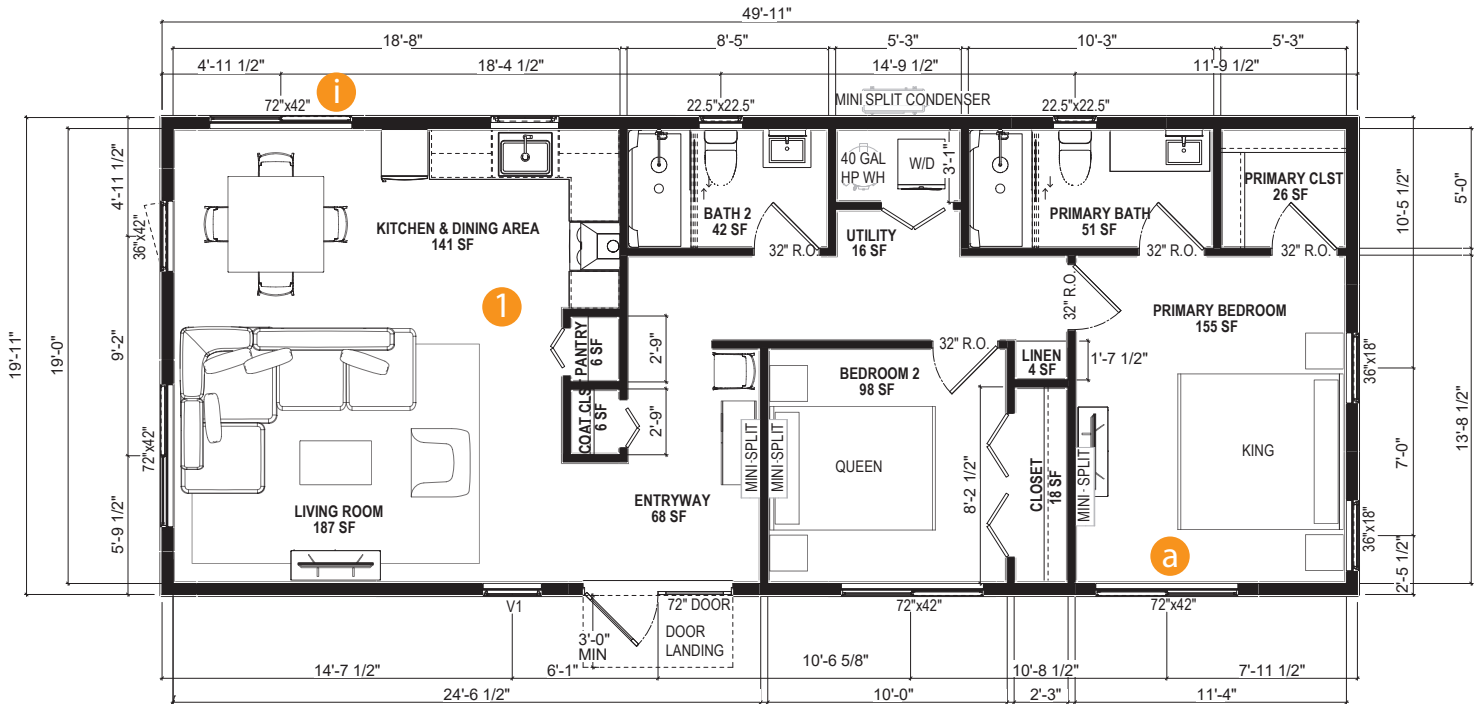

SUMMIT 1000 - B-1 - BEDROOM OPTIONS

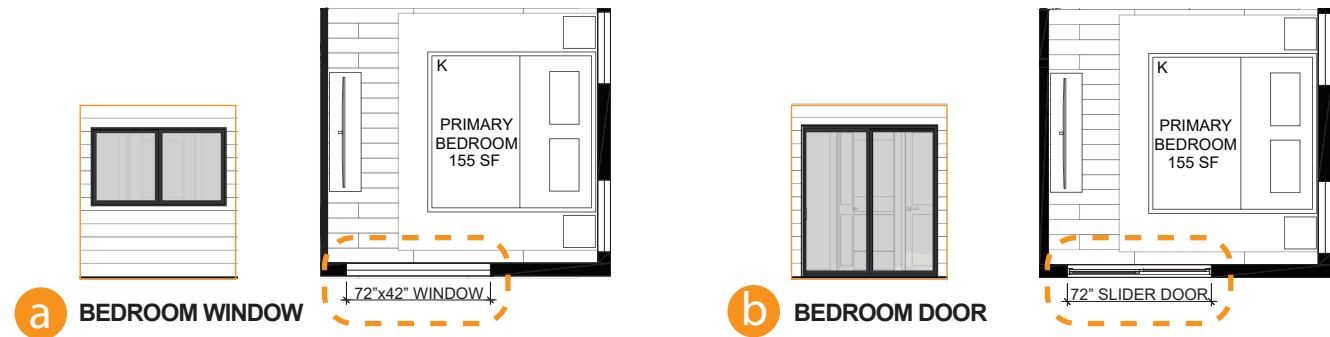


SUMMIT 1000 - B-1 - KITCHEN OPTIONS

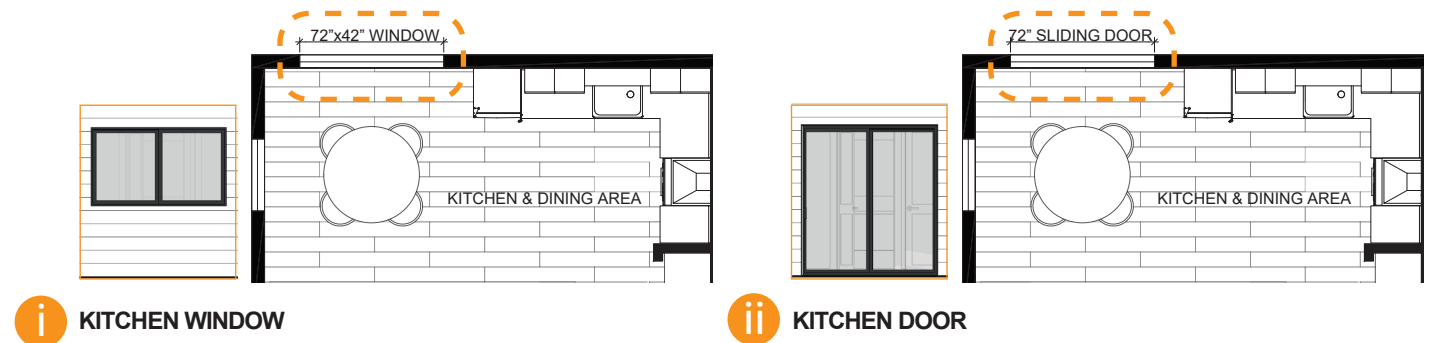


2 MODEL (B) - FLOOR PLAN (2) LARGER KITCHEN
SCALE: 1/8" = 1'-0" (8.5x11 PAPER)

NOTE: Dimensions shown to framing and center of fenestration

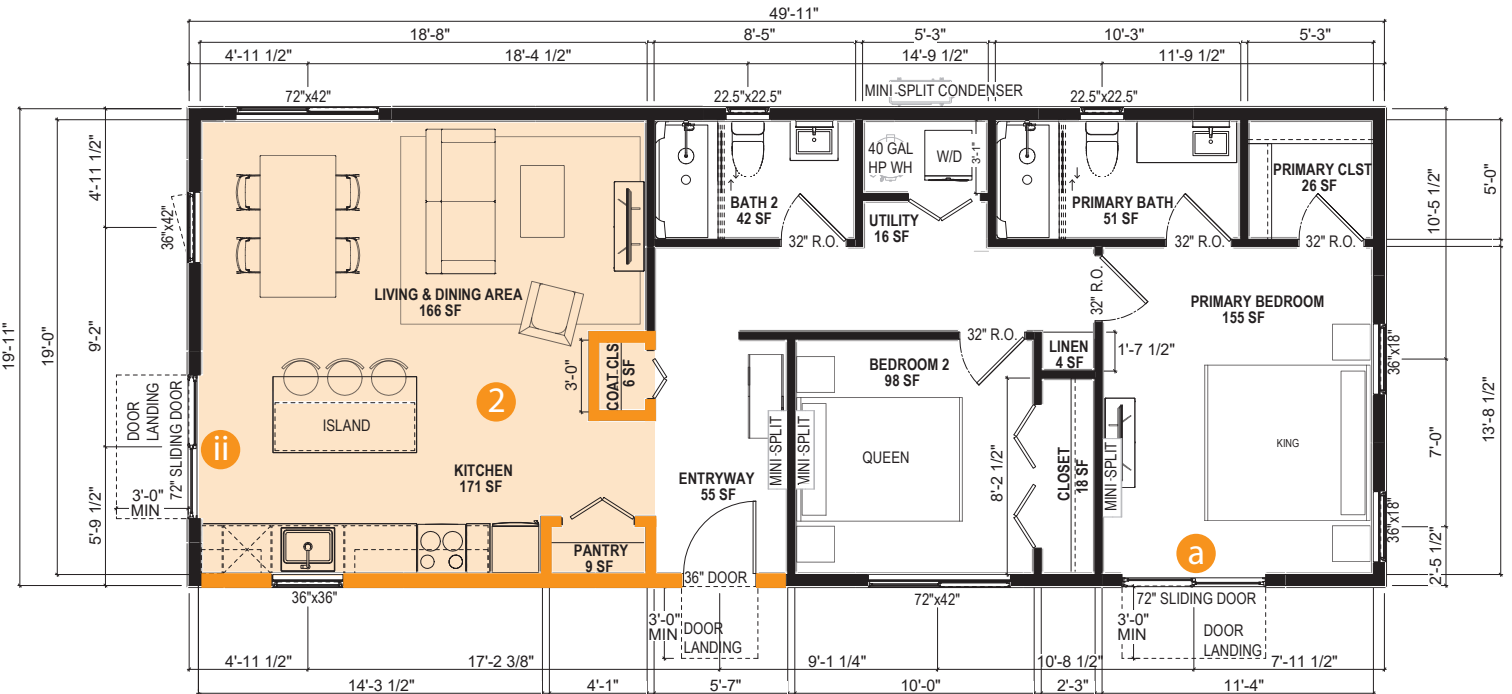

SUMMIT 1000 - B-2 - BEDROOM OPTIONS

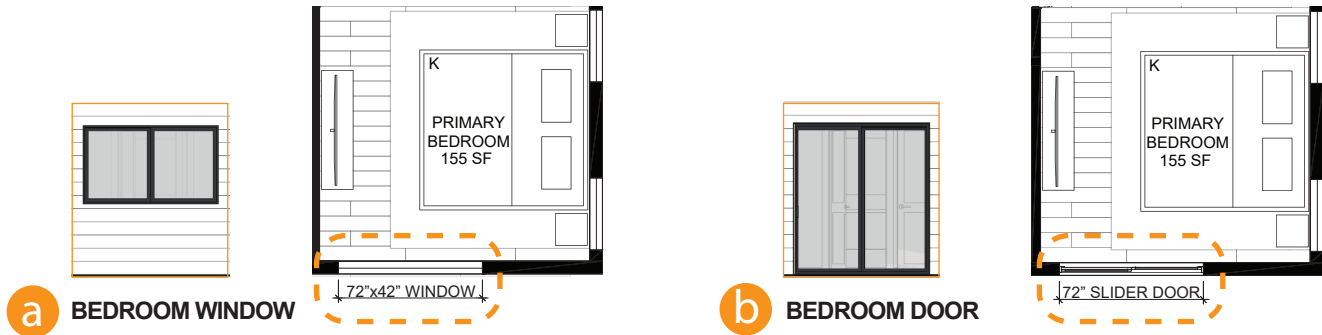


SUMMIT 1000 - B-2 - KITCHEN OPTIONS




3 MODEL (B) - FLOOR PLAN (3) LARGER ENTRY
SCALE: 1/8" = 1'-0" (8.5x11 PAPER)

NOTE: Dimensions shown to framing and center of fenestration

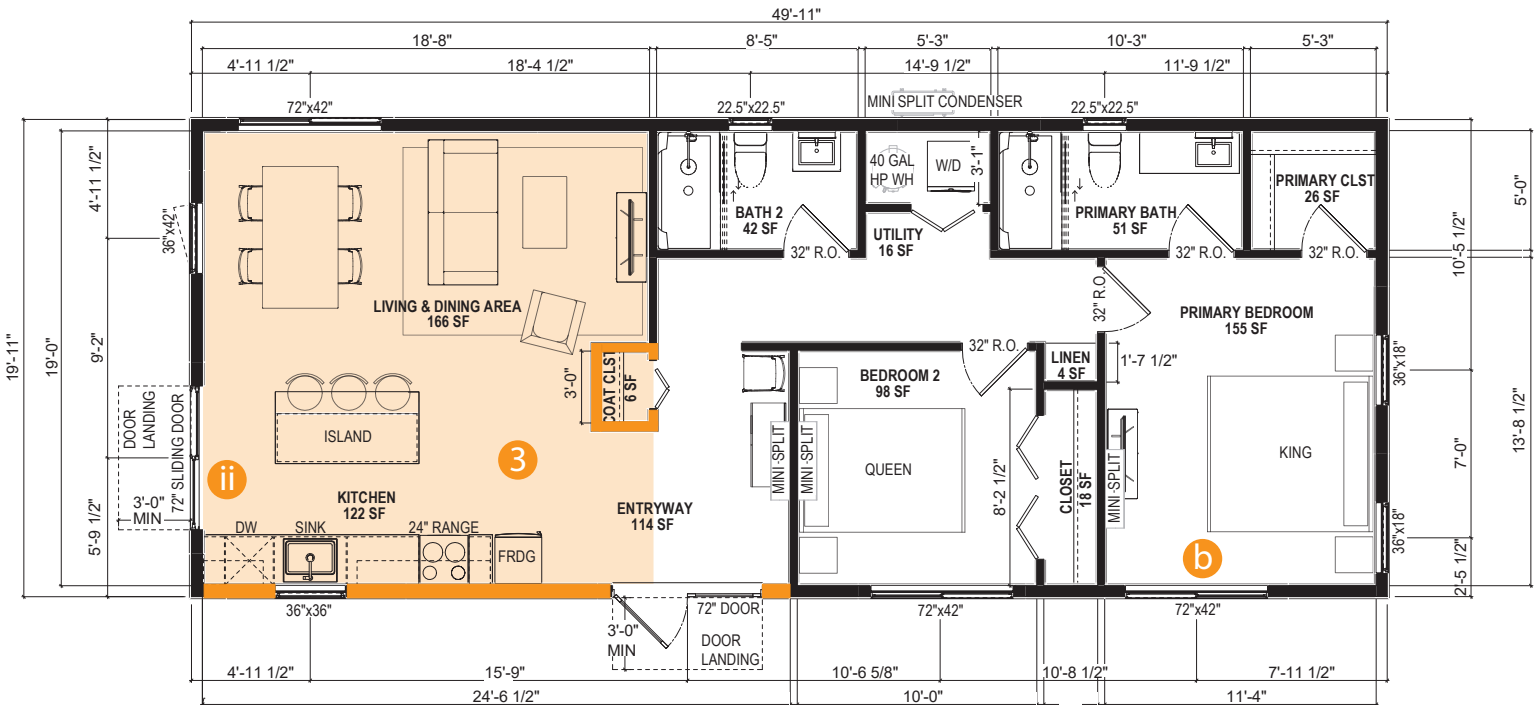

SUMMIT 1000 - B-3 - BEDROOM OPTIONS

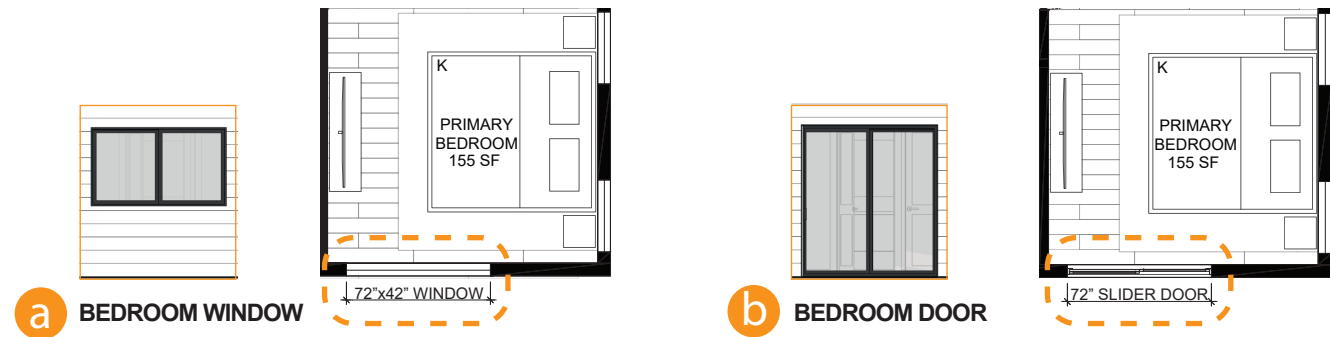

SUMMIT 1000 - B-3 - KITCHEN OPTIONS

