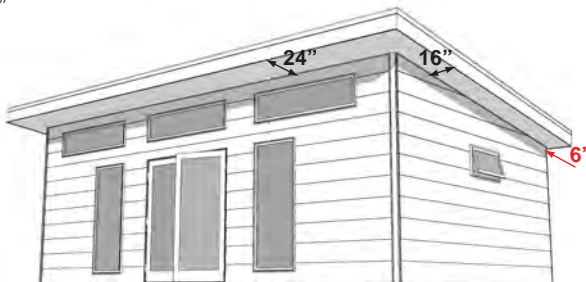

20x50 - SUMMIT SERIES - ROOF UPGRADES
EAVE LENGTHS:

 FRONT = 24"
 SIDE = 16"
 BACK = 6"

SHORTENED BACK EAVES
 RECOMMENDED FOR PLACEMENT NEAR REAR SET-BACK


EAVE LENGTHS:

 FRONT = 24"
 SIDE = 6"
 BACK = 6"


SHORTENED BACK AND SIDE EAVES
 RECOMMENDED FOR PLACEMENT NEAR REAR & SIDE SET-BACKS

1 FLOOR PLAN 1 - LARGER LIVING RM
SCALE: 1/8" = 1'-0" (8.5x11 PAPER)

NOTE: Interior dimensions to drywall finish unless otherwise specified

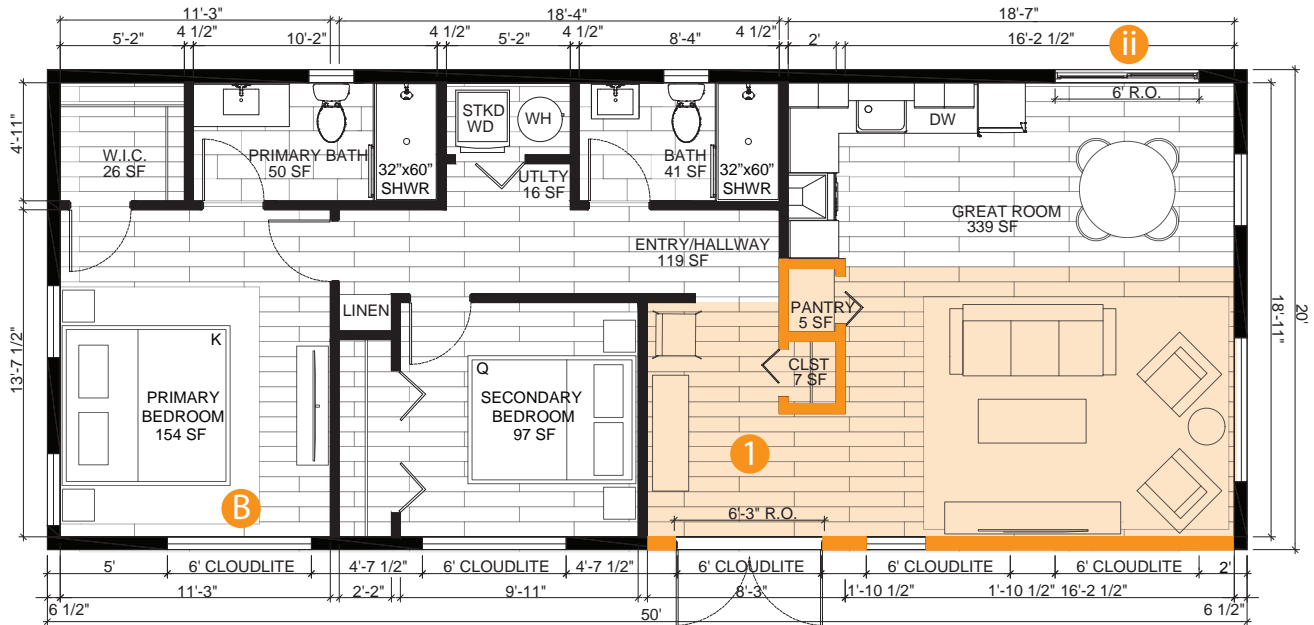

20x50 - SUMMIT SERIES - BEDROOM OPTIONS

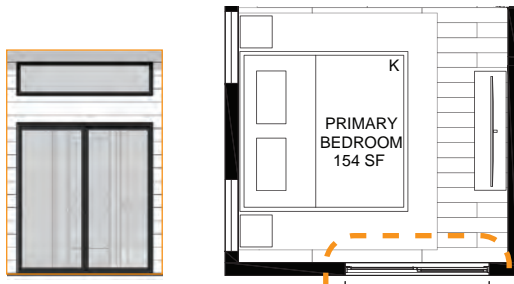


A BEDROOM DOOR




B BEDROOM WINDOW

20x50 - SUMMIT SERIES - KITCHEN OPTIONS

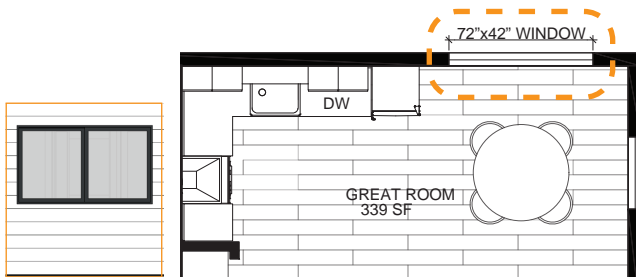


i KITCHEN WINDOW

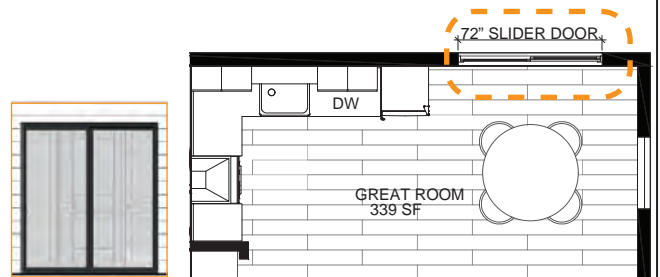

ii KITCHEN DOOR

2 FLOOR PLAN 2 - LARGER KITCHEN + PANTRY
SCALE: 1/8" = 1'-0" (8.5x11 PAPER)


NOTE: Interior dimensions to drywall finish unless otherwise specified

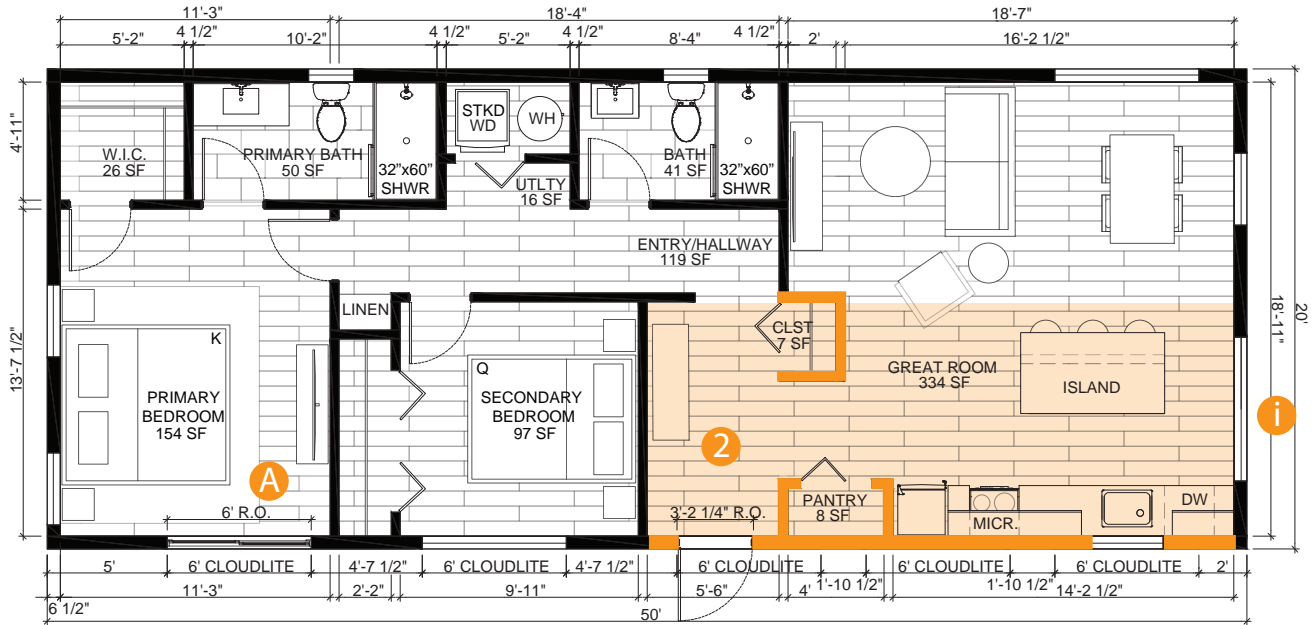



20x50 - SUMMIT SERIES - BEDROOM OPTIONS




A BEDROOM DOOR

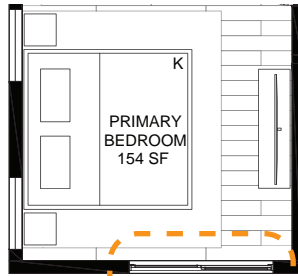


B BEDROOM WINDOW

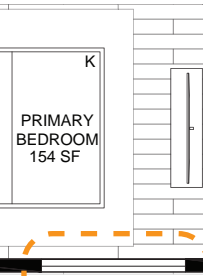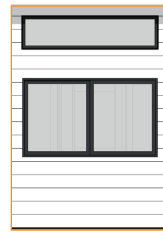


20x50 - SUMMIT SERIES - KITCHEN OPTIONS

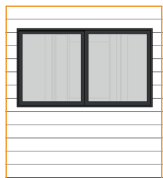

i KITCHEN WINDOW

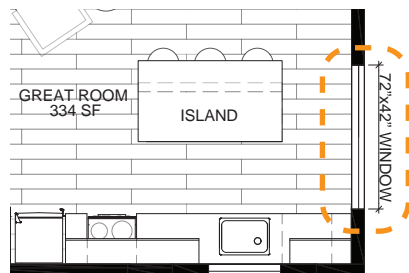


ii KITCHEN DOOR

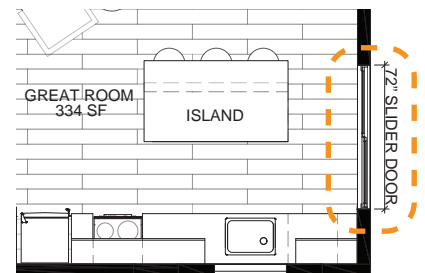


3 FLOOR PLAN 3 - LARGER KITCHEN + LARGER ENTRY
 SCALE: 1/8" = 1'-0" (8.5x11 PAPER)


NOTE: Interior dimensions to drywall finish unless otherwise specified

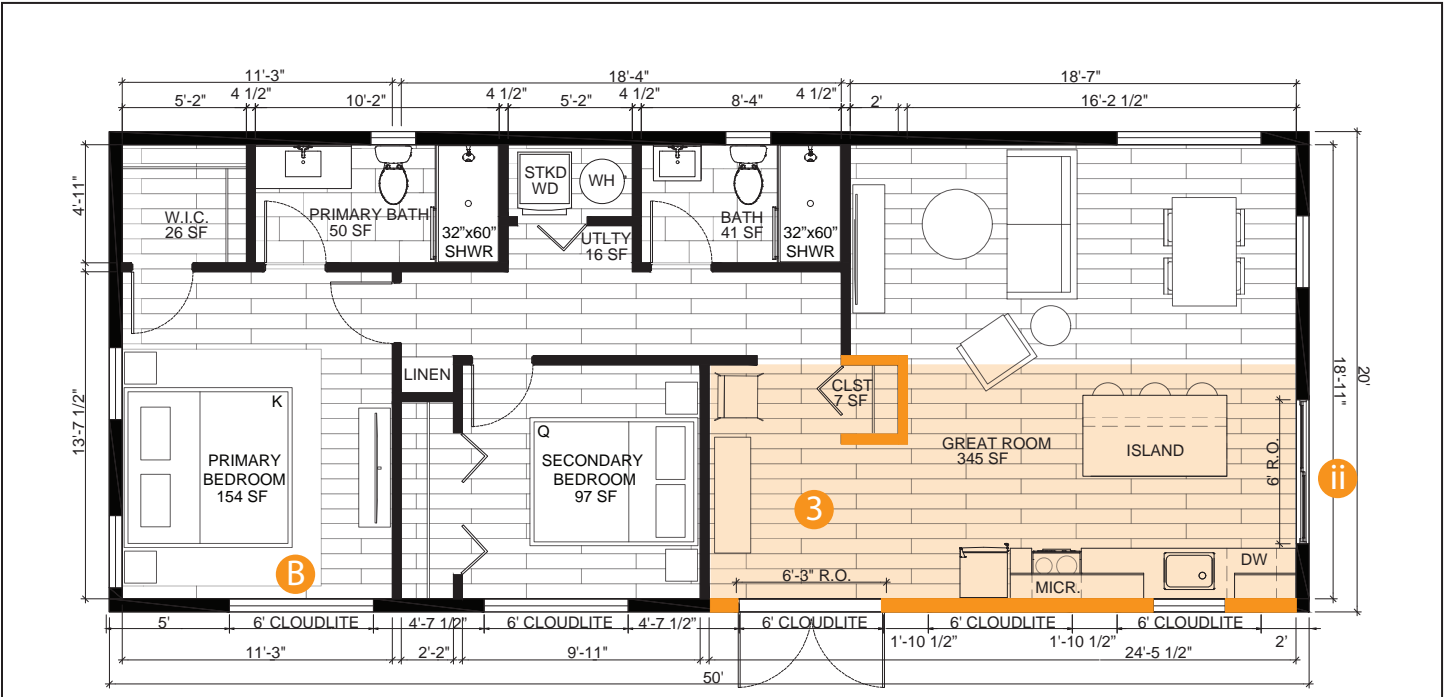

20x50 - SUMMIT SERIES - BEDROOM OPTIONS

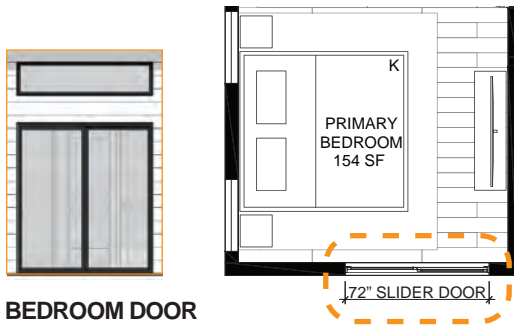

A BEDROOM DOOR

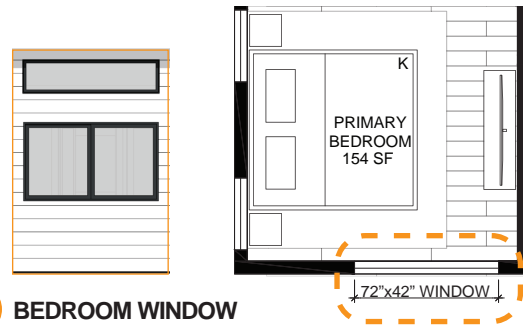

B BEDROOM WINDOW

20x50 - SUMMIT SERIES - KITCHEN OPTIONS




i KITCHEN WINDOW



ii KITCHEN DOOR

MEDIUM ONE-WALL KITCHEN

SCALE: 3/8" = 1'-0" (8.5x11 PAPER)

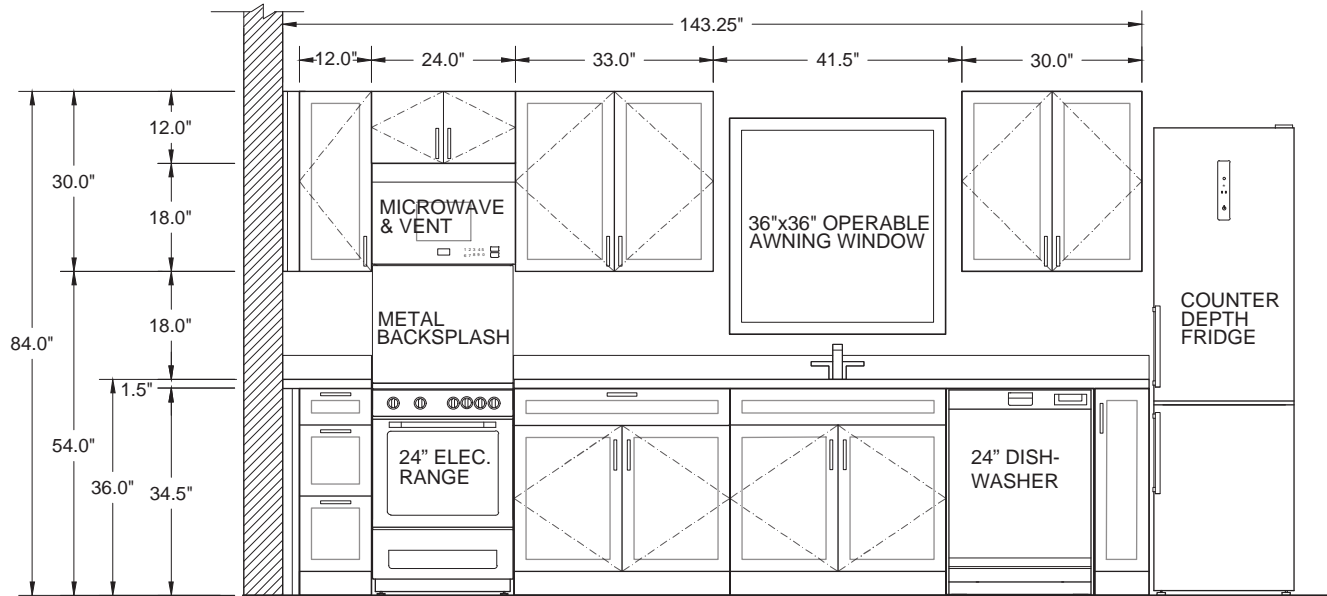
MEDIUM KITCHEN

SCALE: 3/8" = 1'-0" (8.5x11 PAPER)

