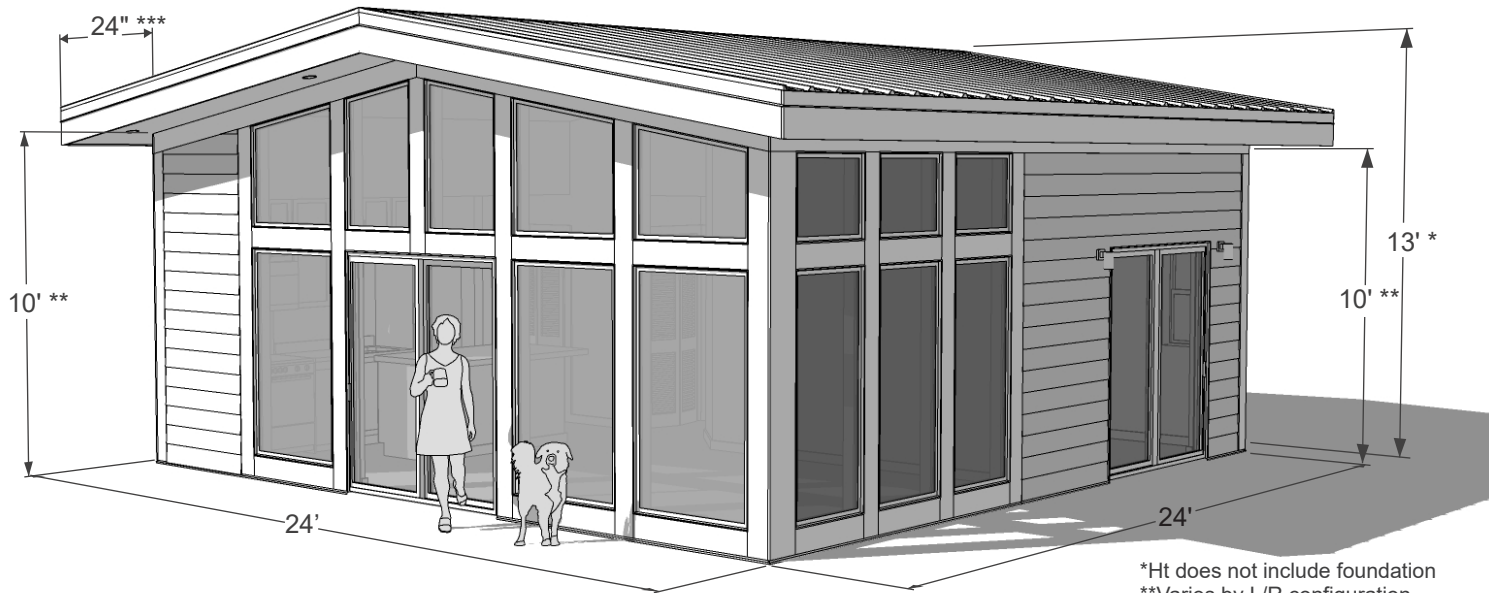
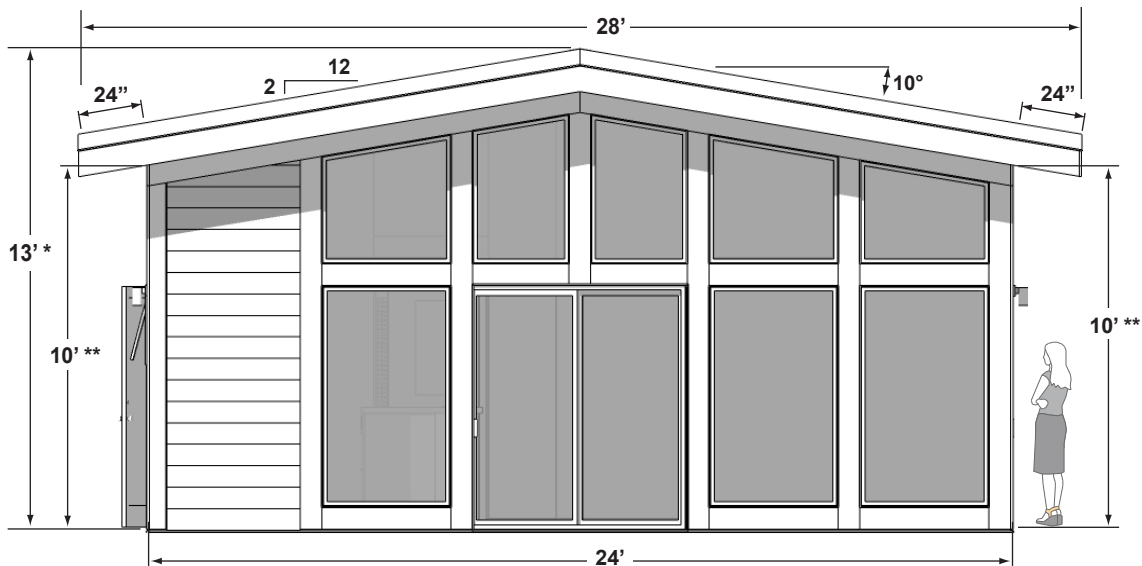


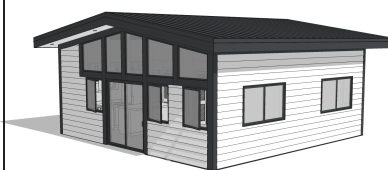


*Ht does not include foundation
**Varies by L/R configuration
*** Available with 4' front eaves



SHOWN WITH OPTION (C) MOST GLASS

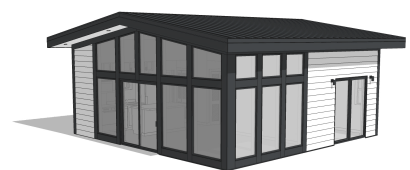
ASPECT 576 - WINDOW & DOOR OPTIONS



(A) MORE OPERABLE



(B) MORE GLASS



(C) MOST GLASS

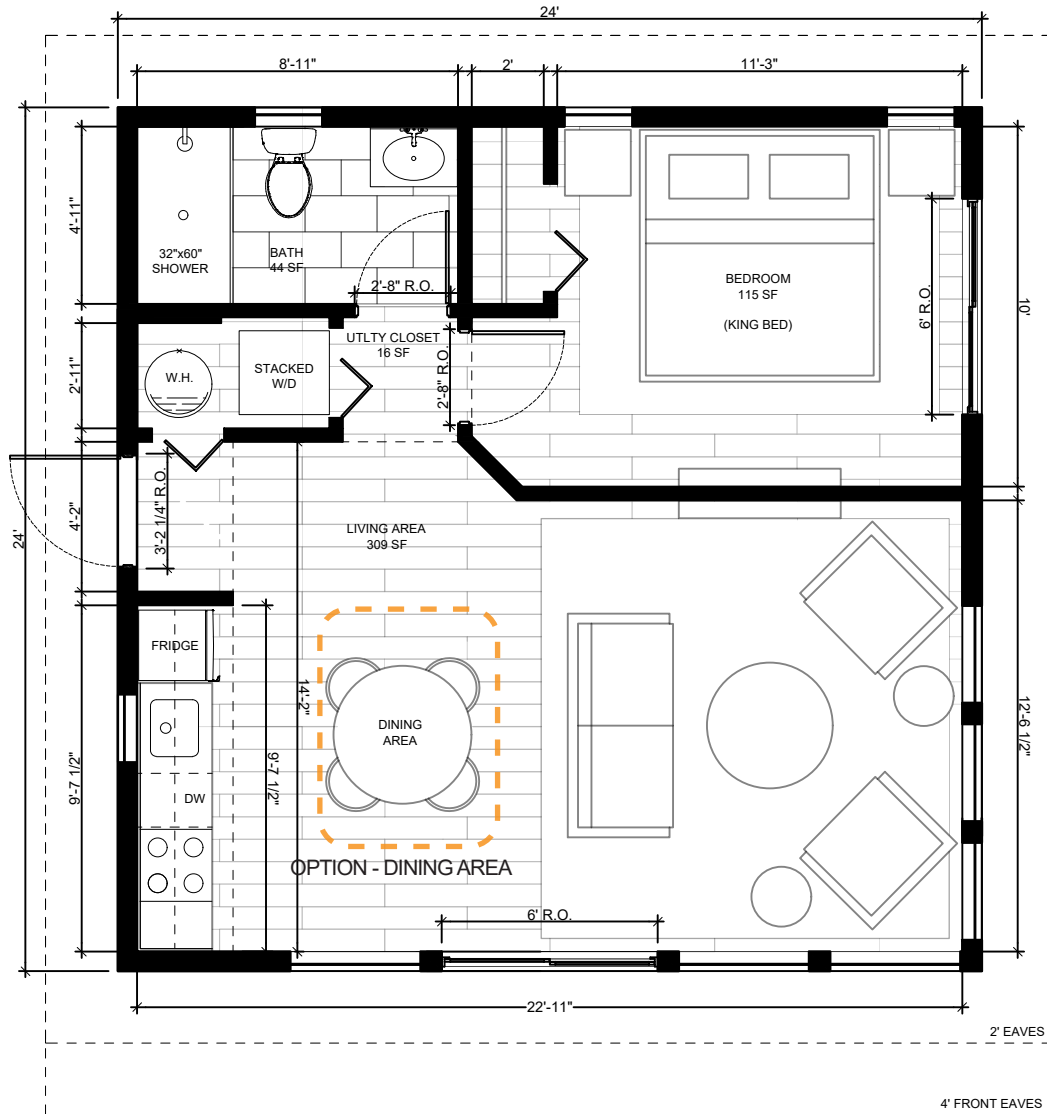
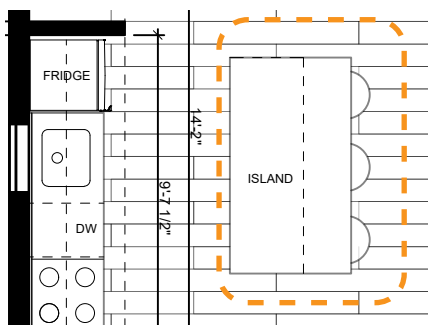
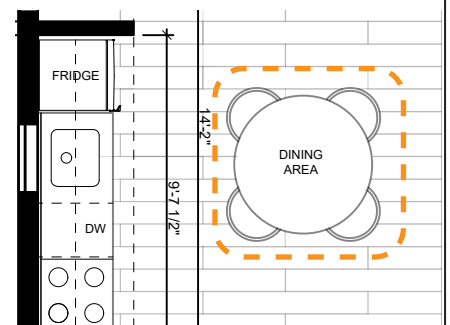
OPTION 1 - MORE LIVING SPACE

SCALE: 3/16" = 1'-0" (8.5x11 PAPER)

(LEFT), (MOST GLASS) OPTIONS SHOWN

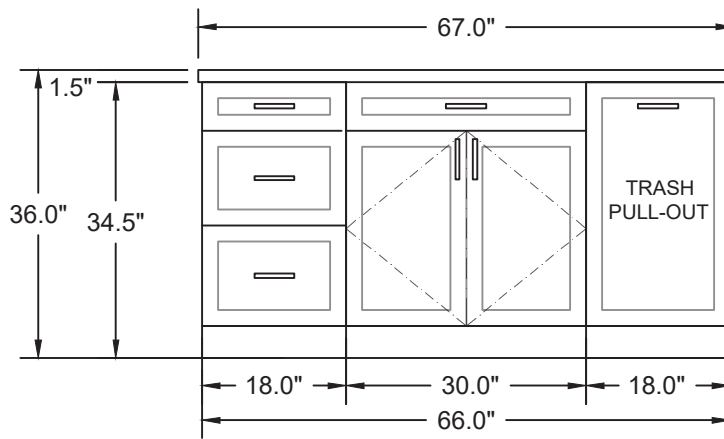
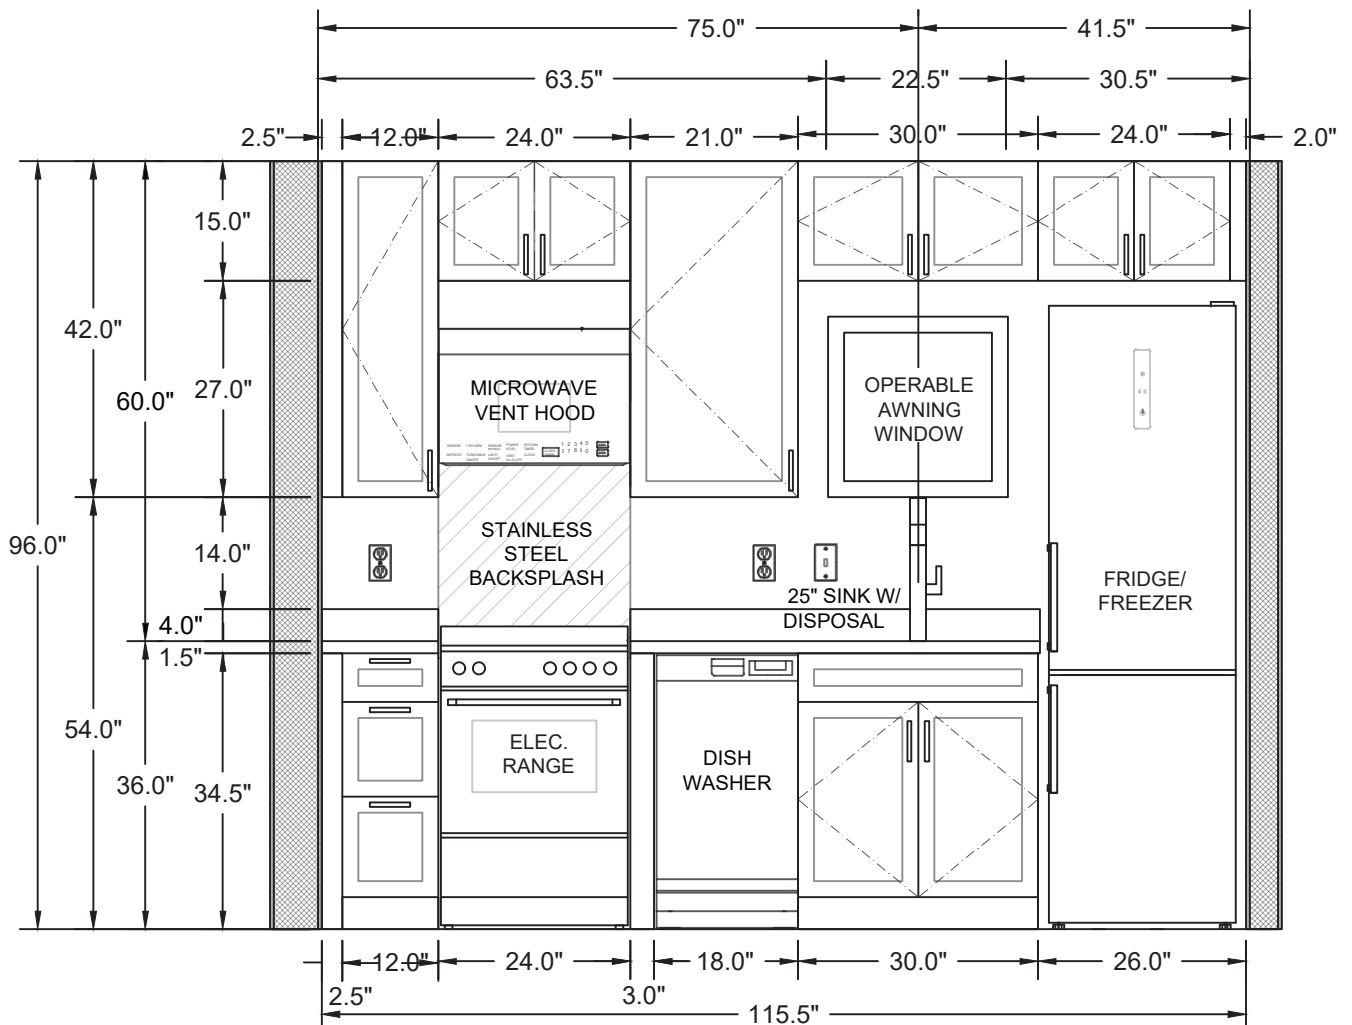
NOTE:

INTERIOR DIMENSIONS TO DRYWALL
FINISH UNLESS OTHERWISE SPECIFIED


ASPECT 576 - INTERIOR OPTIONS
(i) ISLAND

**(ii) DINING AREA
BY CUSTOMER
(NO ISLAND)**


KITCHEN ELEVATION

SCALE: 1/2" = 1'-0" (8.5x11 PAPER)


1 KITCHEN ISLAND OPTION
ASPECT 576 (LEFT)

2 KITCHEN ELEVATION
ASPECT 576 (LEFT)

NOTE: SINK DIMENSIONED TO FRAMING. (DIMENSIONS ASSUME 1/2" DRYWALL)
 ALL LIFESTYLE+ ITEMS ARE SUBJECT TO PRODUCT AVAILABILITY AND MAY
 BE SUBJECT TO CHANGE PER STUDIO SHED'S TERMS AND CONDITIONS.